





KJG Architecture, Inc.  
 527 Sagamore Parkway W., Suite 101  
 West Lafayette, Indiana 47906  
 Office: 765.497.4598 Fax: 765.497.4599  
 www.kjgarchitecture.com

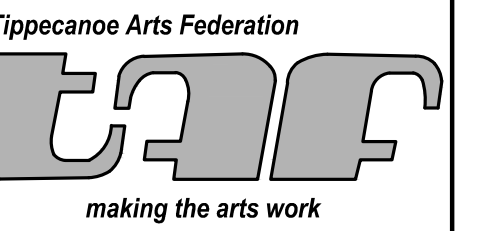

PROJECT TITLE:  
**TIPPECANOE ARTS FEDERATION  
 WELLS COMMUNITY CULTURAL CENTER  
 ADDITION/RENOVATION**

638 NORTH STREET  
 LAFAYETTE, INDIANA 47901

DISCLAIMER:  
 This is an original design created by KJG Architecture, Inc. The concepts, ideas, plans and details are the sole property of KJG Architecture, Inc. None of the information shall be used by or disclosed to any person, firm or organization for any purpose without the prior written permission of KJG Architecture, Inc.

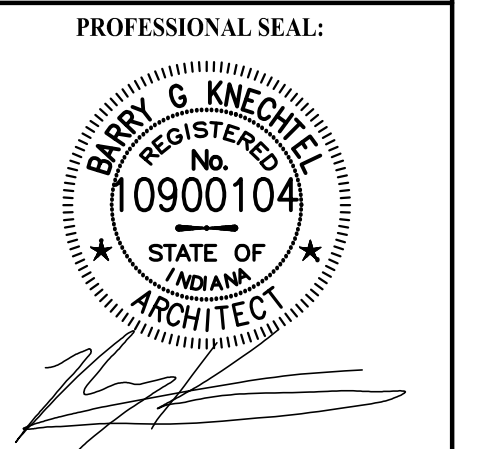

PROJECT DATE:  
**09/13/17**


| No. | DESCRIPTION | DRAWN BY | DATE ISSUED |
|-----|-------------|----------|-------------|
|     |             |          |             |
|     |             |          |             |
|     |             |          |             |
|     |             |          |             |

PROJECT NUMBER: **A2016.090** DRAWN BY:


DRAWING TITLE:  
**BASEMENT PLAN**

SHEET NUMBER:


**A100**

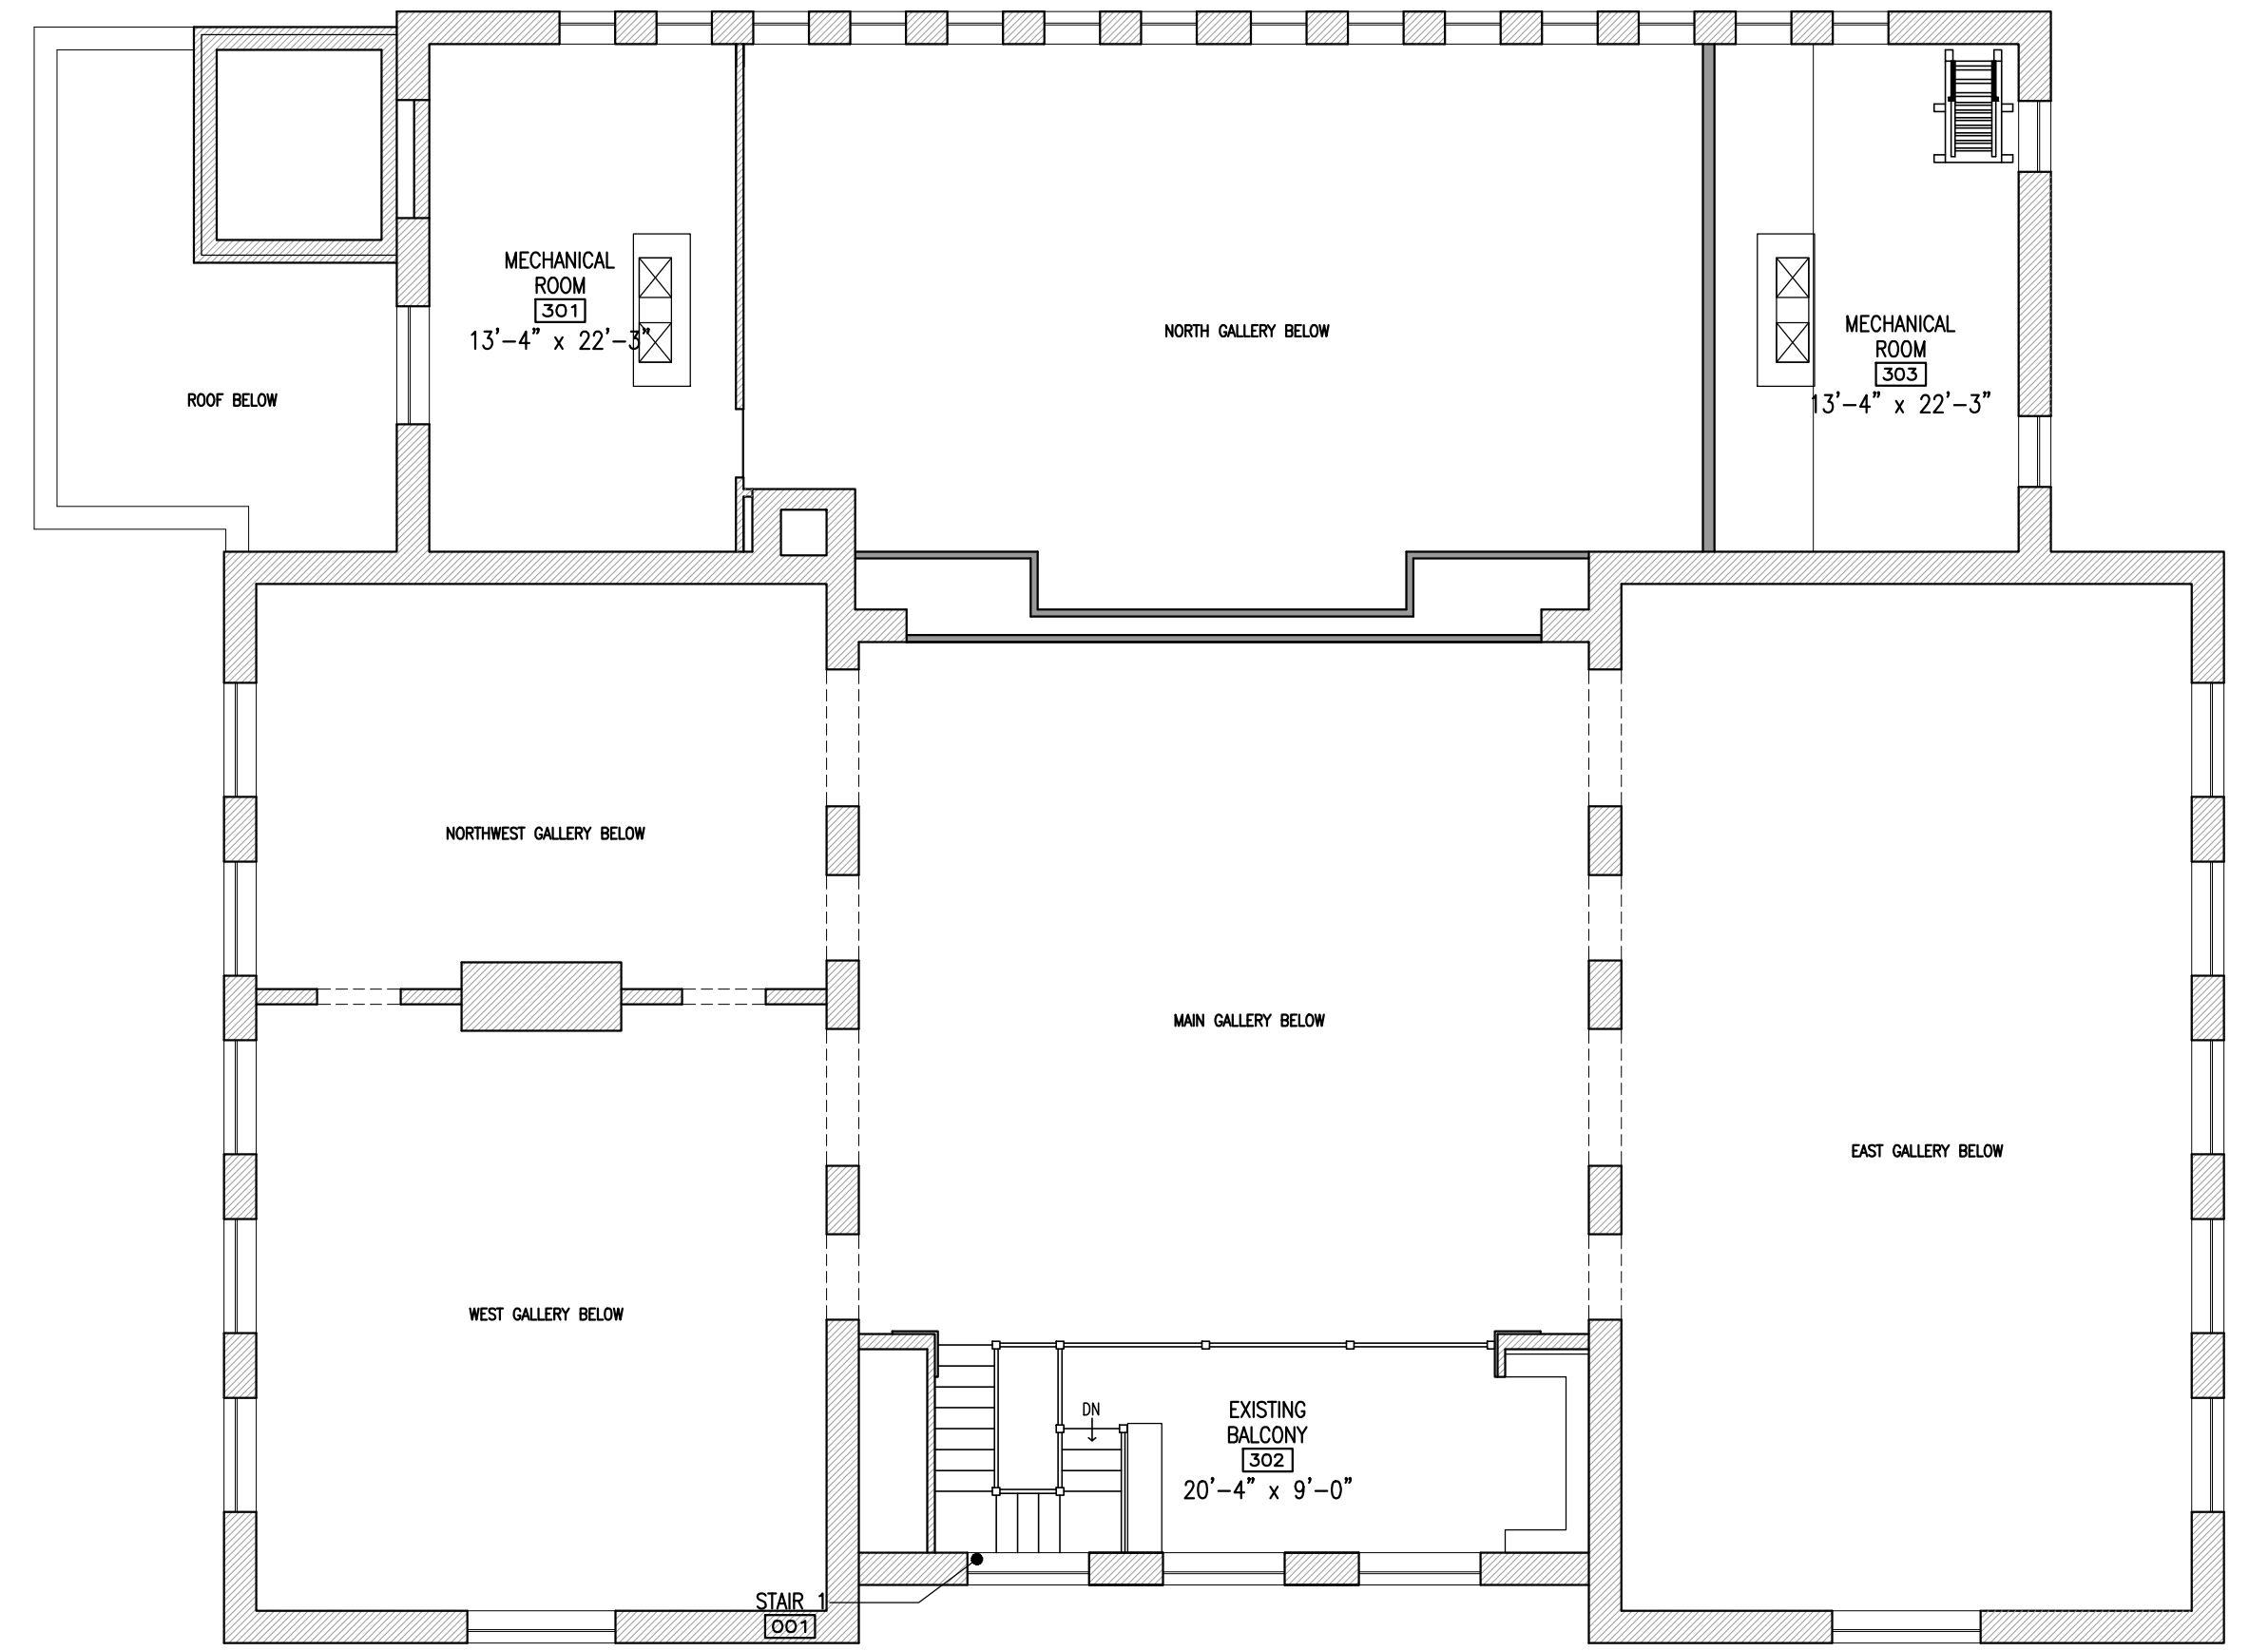

**2**  
 A100 **MEZZANINE PLAN**  
 SCALE: 1/8"=1'-0"

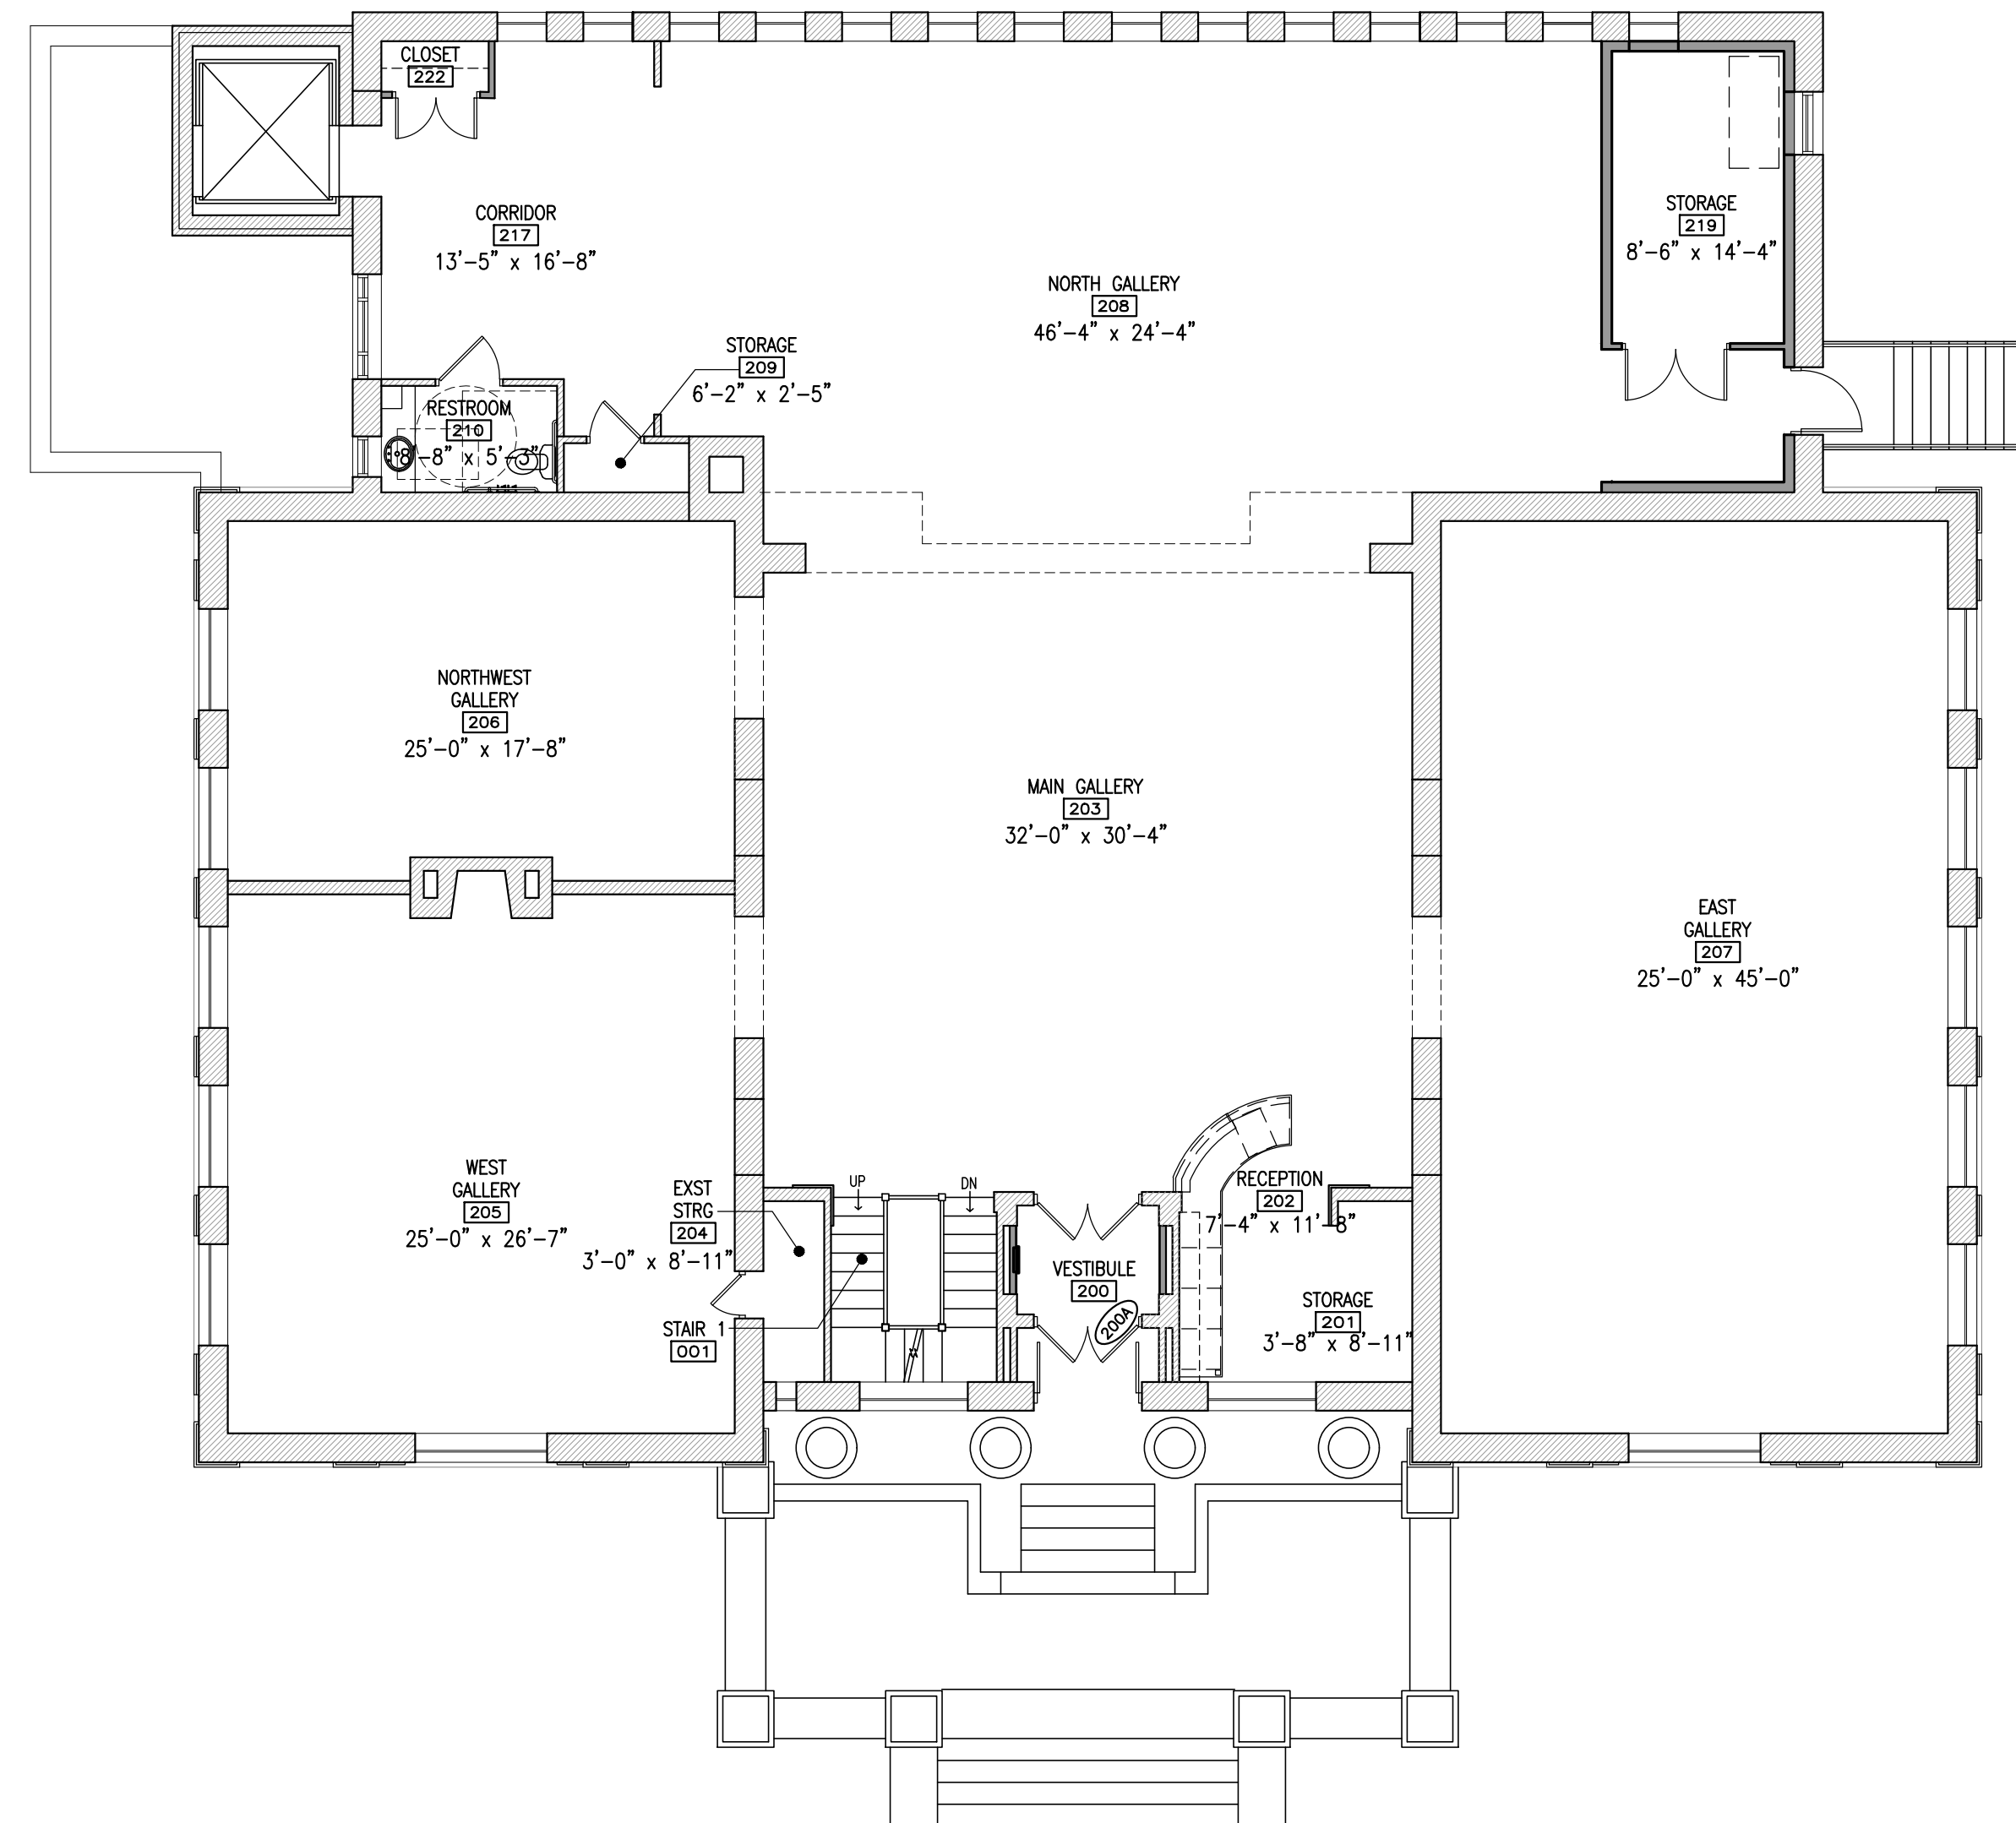

**2**  
 A100 **FIRST FLOOR PLAN**  
 SCALE: 1/8"=1'-0"

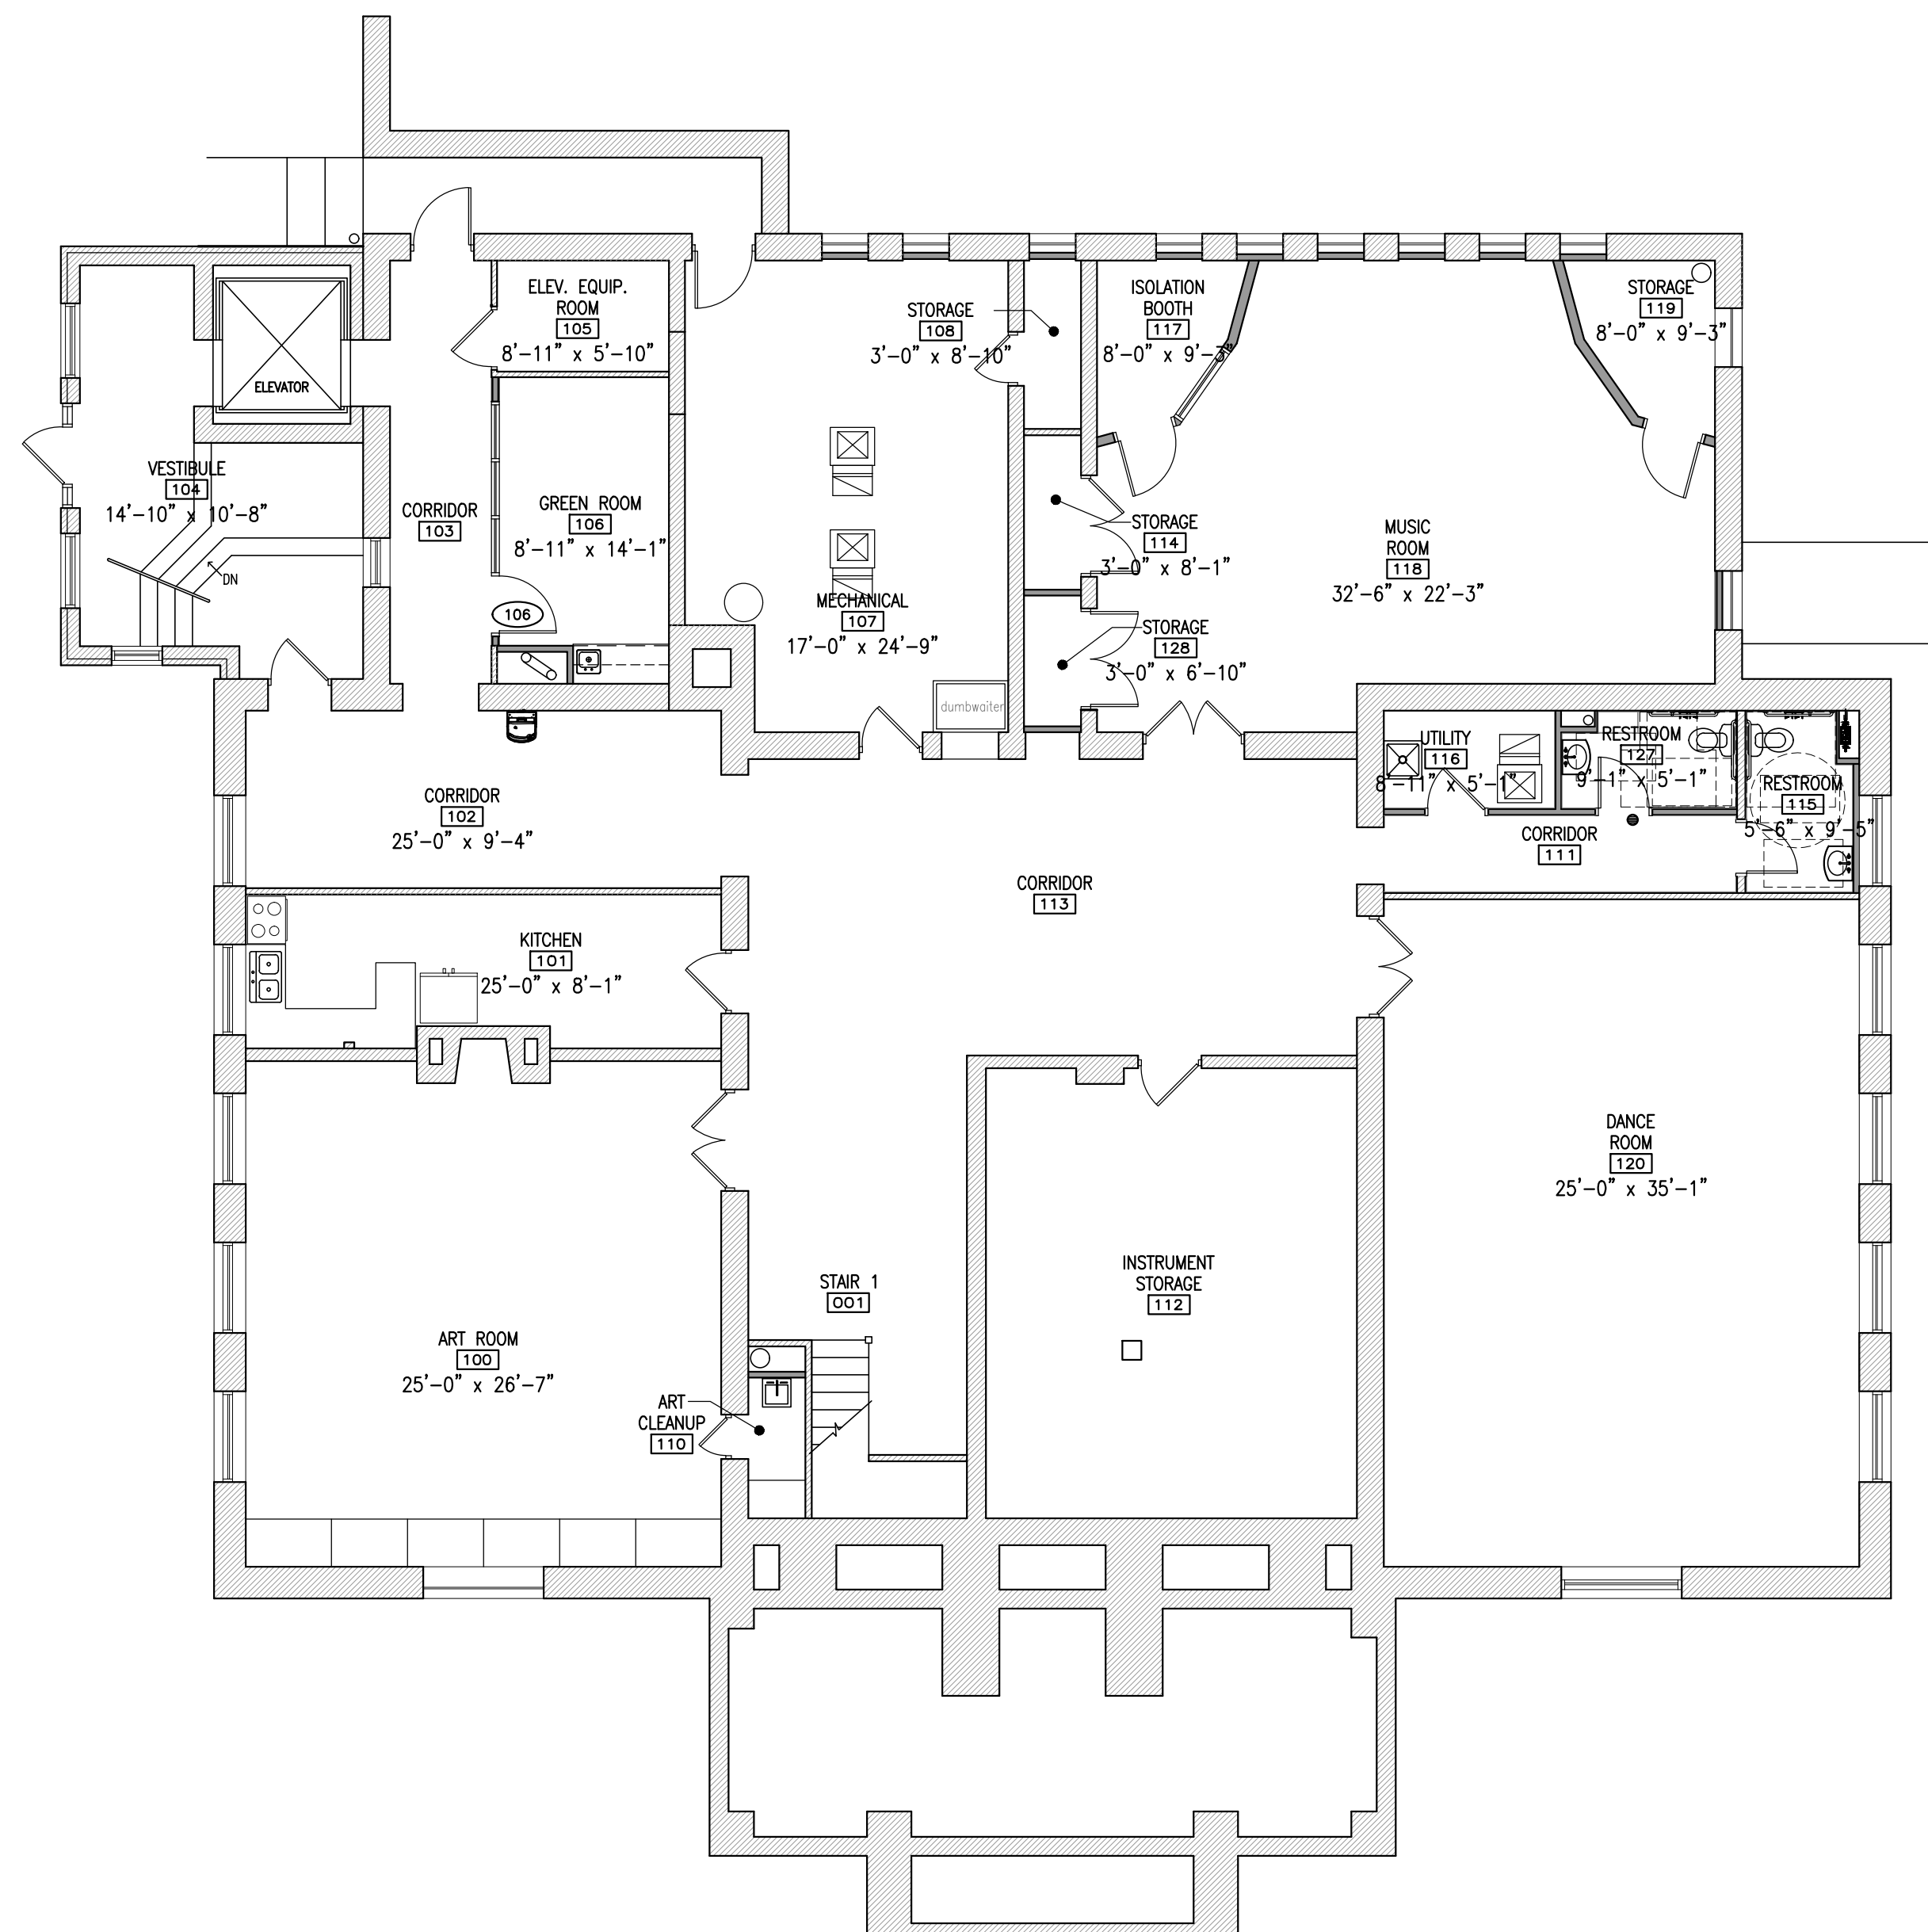

**1**  
 A100 **BASEMENT PLAN**  
 SCALE: 1/8"=1'-0"

